
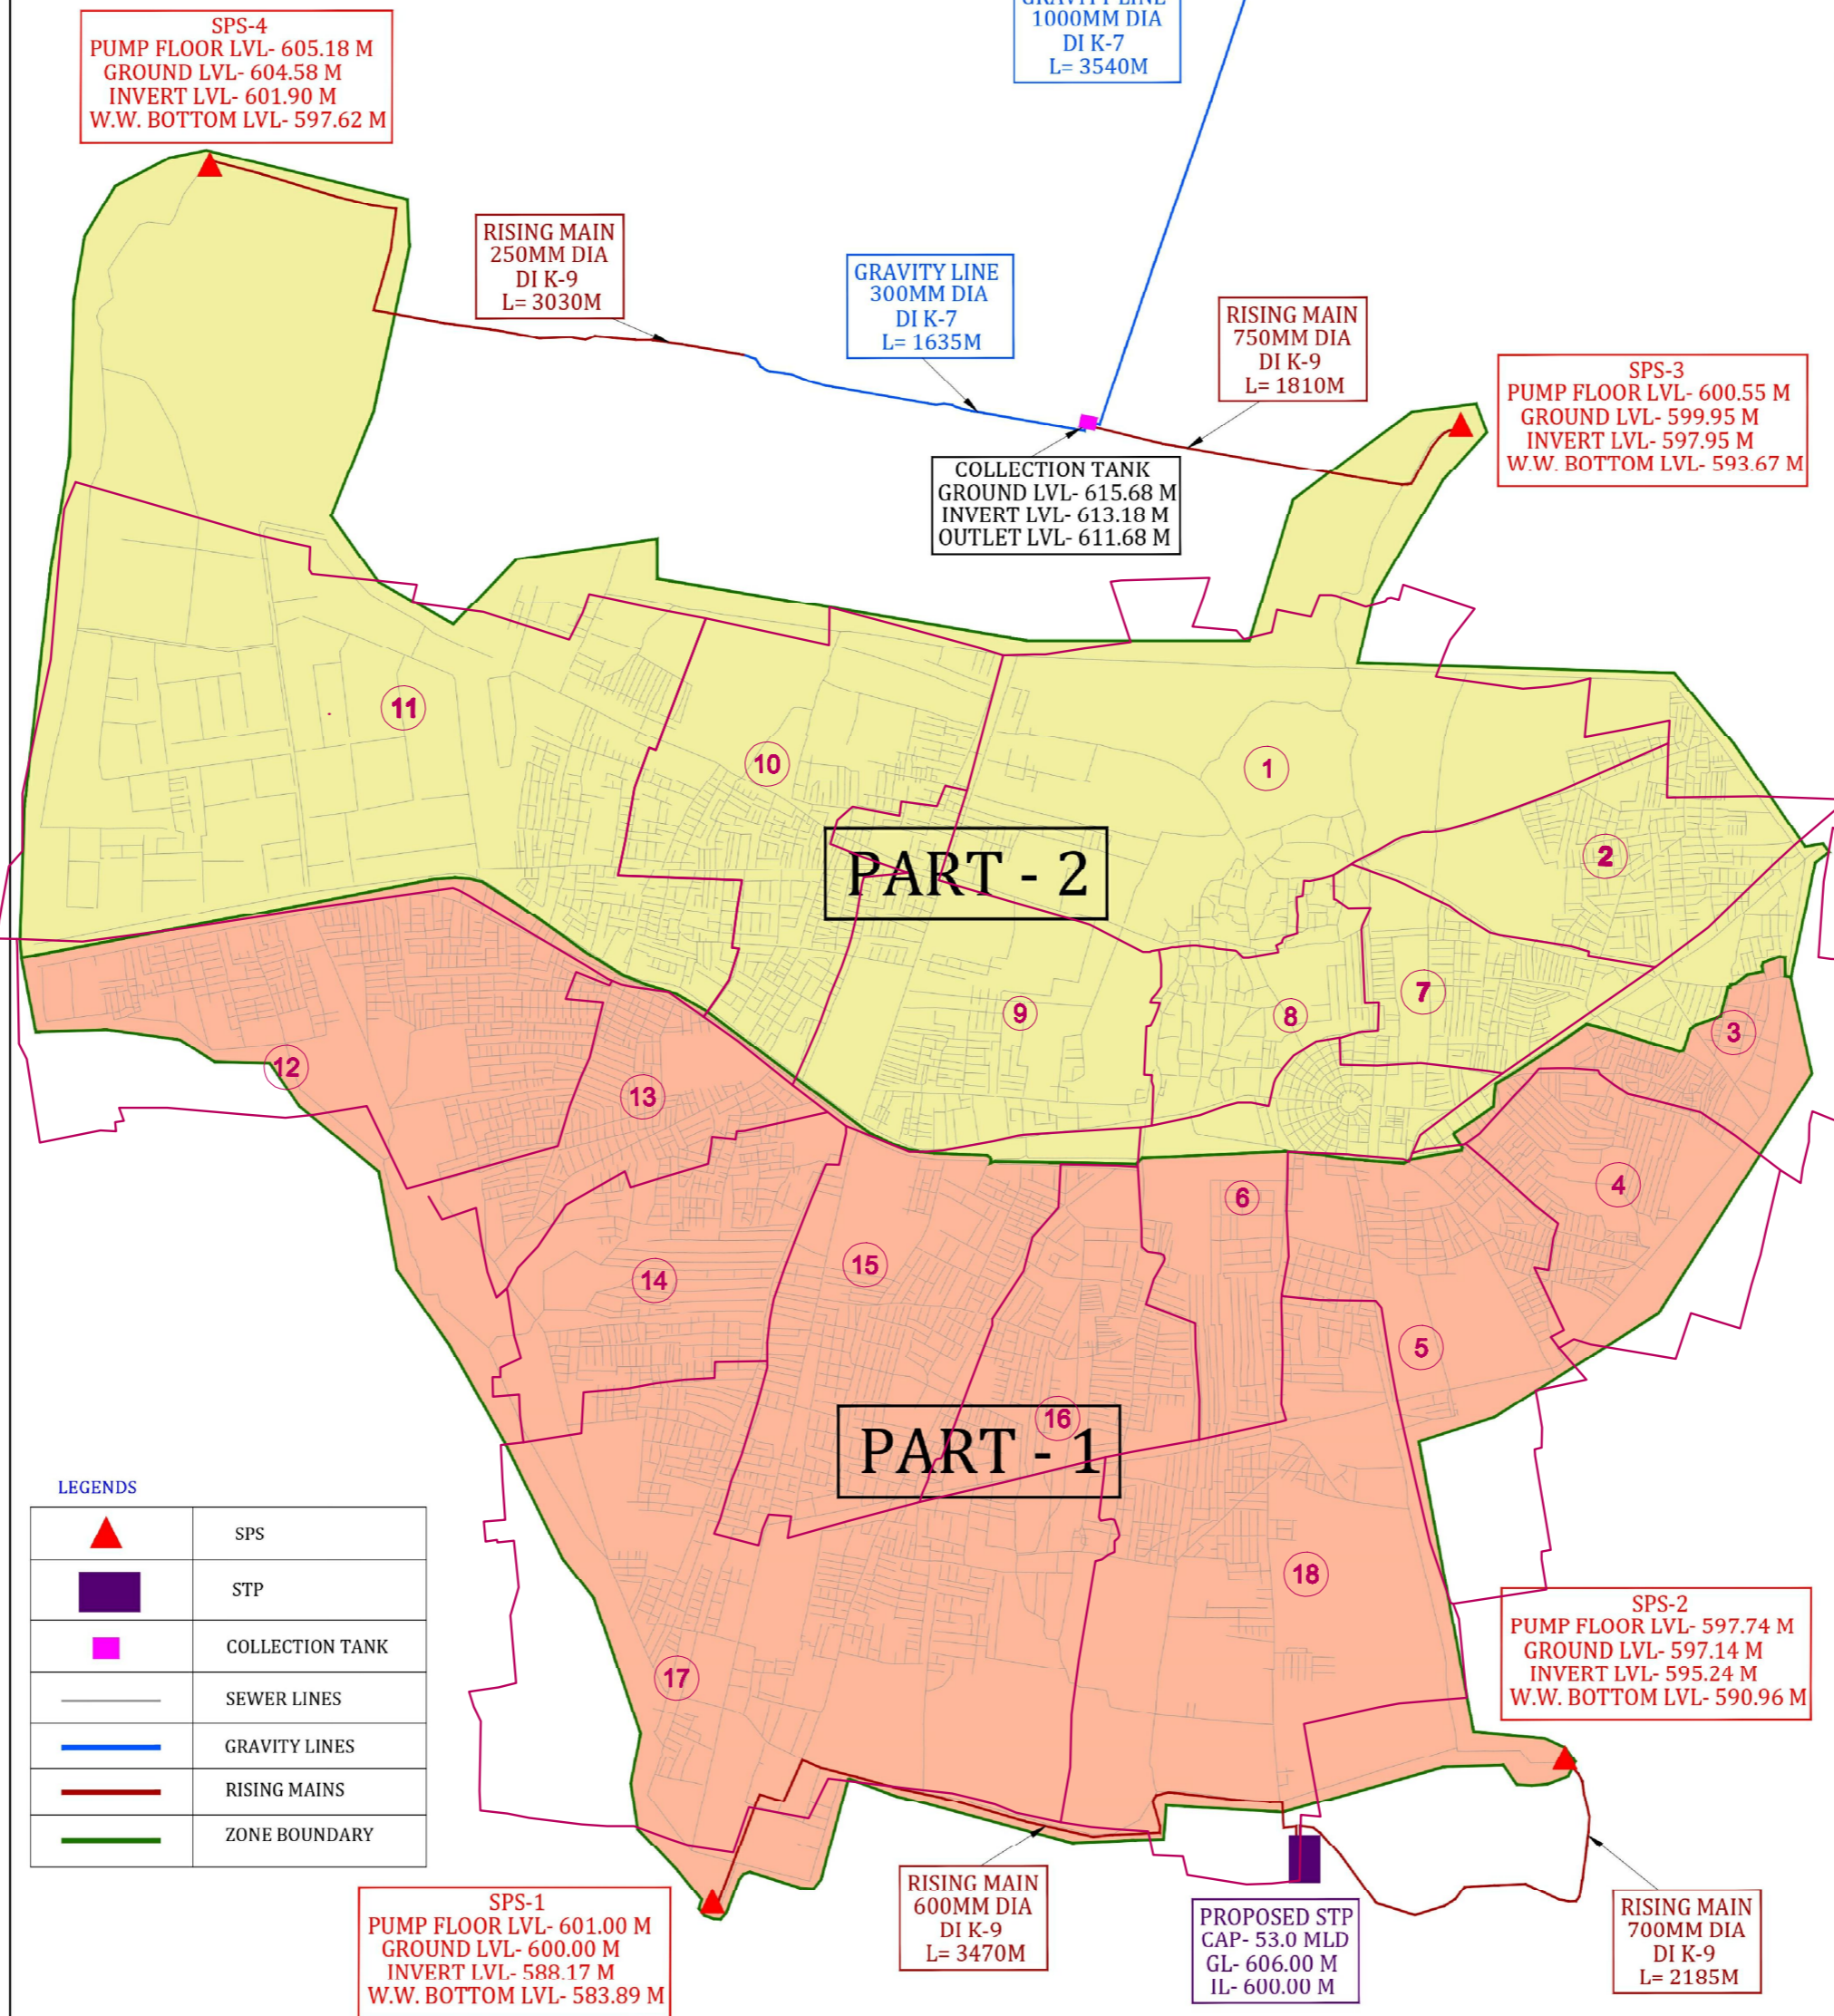


KEY PLAN FOR LATUR SEWERAGE SCHEME

STATEMENT SHOWING LAND REQUIREMENT FOR SPSS & STPS FOR PROPOSED LATUR SEWERAGE SCHEME						
Sr. No.	Components of Project	Minimum Land Required in Sqm	Location	Mauza	Survey No. /Plot No.	Remarks
1	SPS-1	20 M X 25 M= 500SQM	664493.47 m E, 2031543.37 m N	Wasangaon, Latur	17 / 18	Land availability should be confirmed by LMC with Land Dept
2	SPS-2	20 M X 25 M= 500SQM	668312.79 m E 2032157.00 m N	Sikandarpur, Latur	88 / 94	
3	SPS-3	20 M X 25 M= 500SQM	667863.04m E 2038140.39 m N	Latur (Rural)	329 / 330	
4	SPS-4	20 M X 25 M= 500SQM	662222.08 m E 2039322.29 m N	Warwanti, Latur	30	
5	STP-1- 53-MLD	17950 SQM	667162.52 m E 203181.47 m N	Kavha, Latur	72 & 80	
6	STP-2- 11.5-MLD	8333 SQM	667660.64 m E 2041867.65 m N	Mahapur, Latur	155/3	

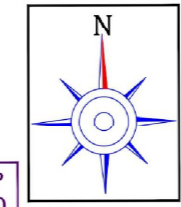

LEGENDS

	SPS
	STP
	COLLECTION TANK
	SEWER LINES
	GRAVITY LINES
	RISING MAINS
	ZONE BOUNDARY