


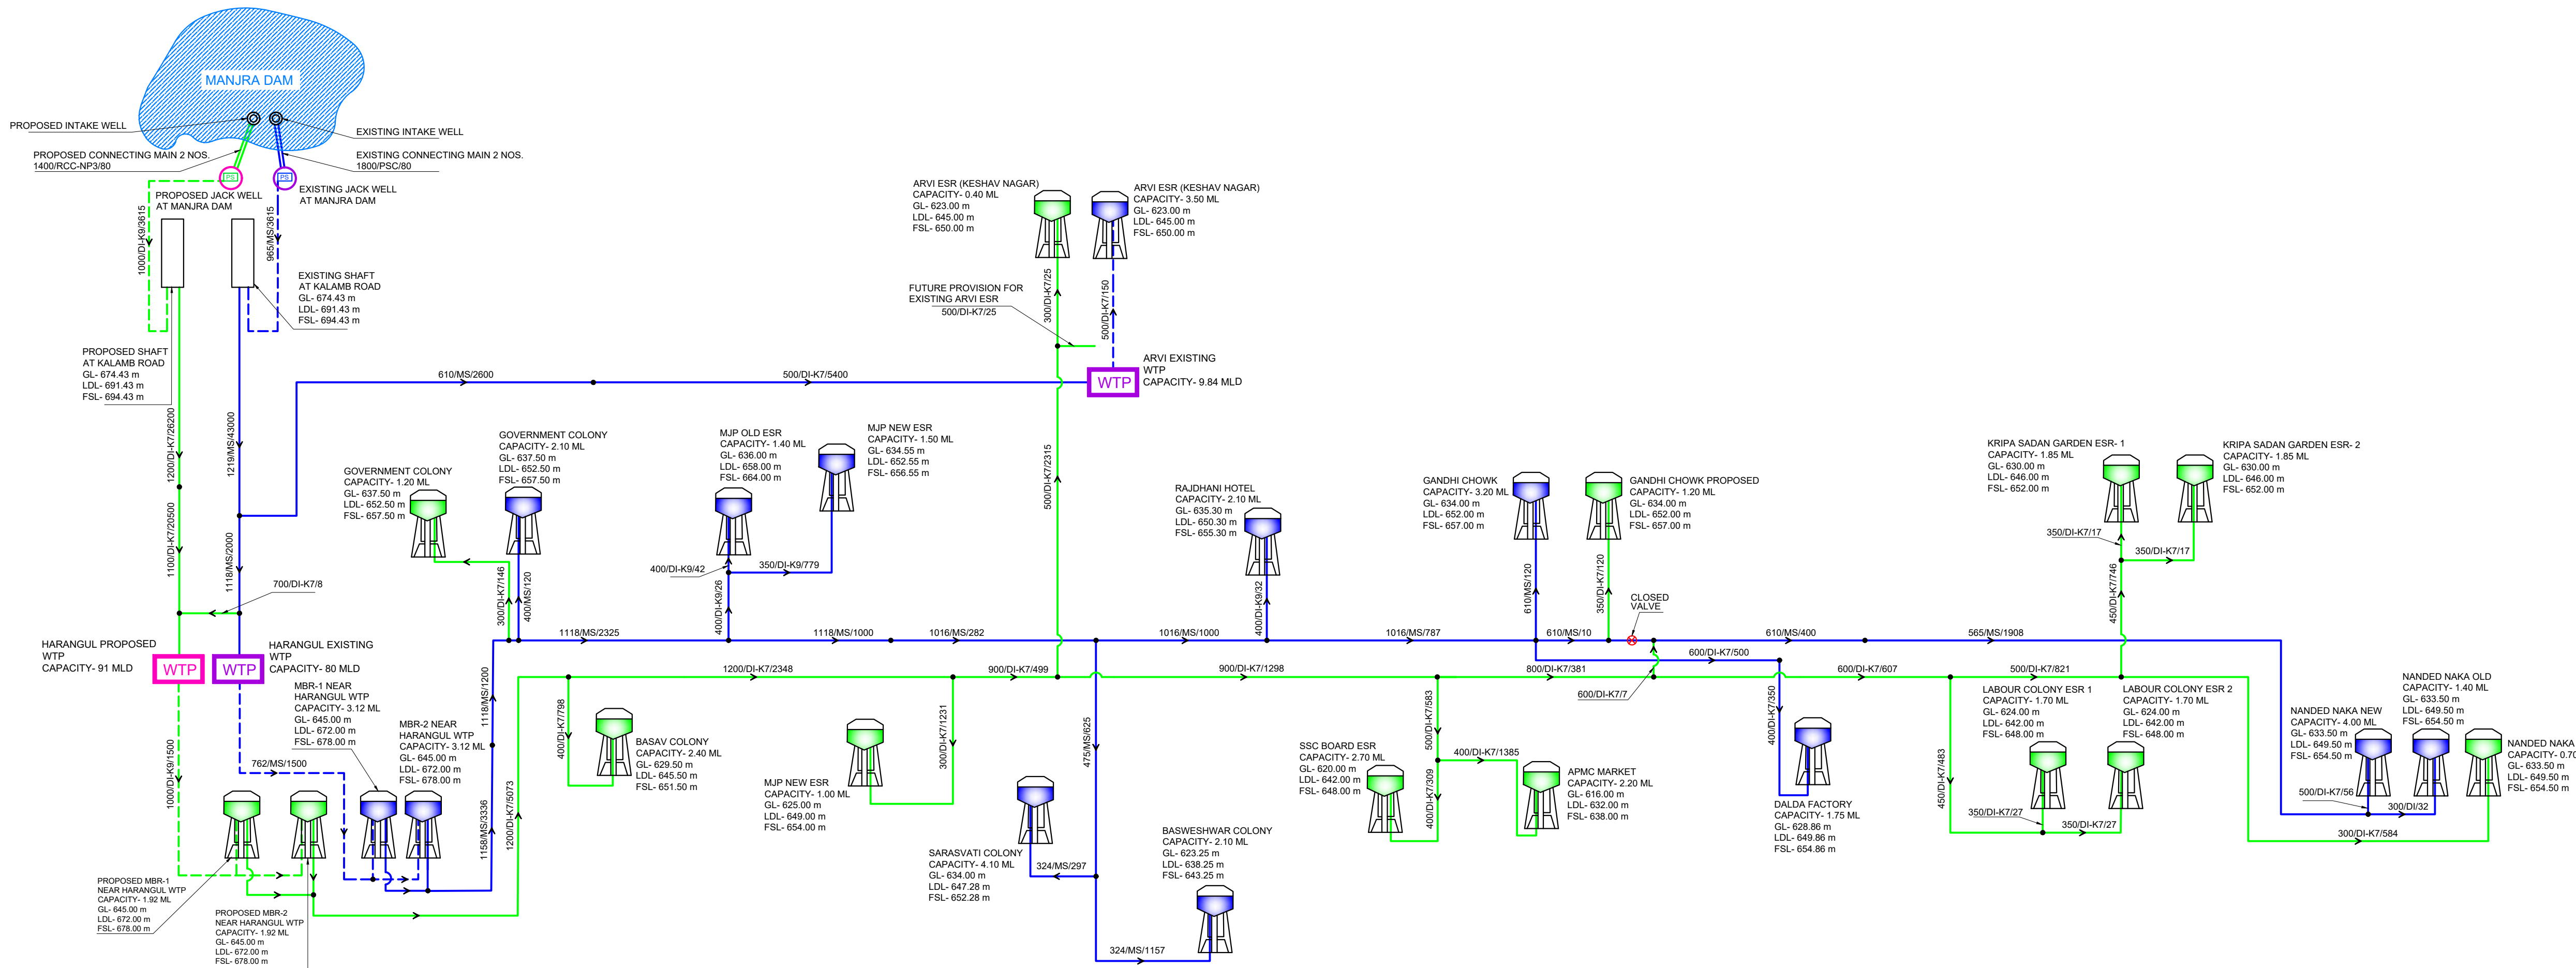

LEGEND		
S.No.	CODE	DESCRIPTION
1	WTP	EXISTING WATER TREATMENT PLANT
2	WTP	PROPOSED WATER TREATMENT PLANT
3		EXISTING INTAKE WELL
4		EXISTING JACK WELL
5		PROPOSED JACK WELL
6	PS	EXISTING PUMPING STATION
7	PS	PROPOSED PUMPING STATION
8		EXISTING SR/ BPT/ MBR
9		PROPOSED SR/ BPT/ MBR
10		EXISTING GRAVITY MAIN
11		EXISTING PUMPING MAIN
12		PROPOSED GRAVITY MAIN
13		PROPOSED PUMPING MAIN
14		NODE
15		FLOW CONTROL VALVE (FCV)
16		CLOSED VALVE
17	450/CV/140	DIAMETER/ MATERIAL/ LENGTH (M)

Project Title:
AUGMENTATION OF LATUR WATER SUPPLY SCHEME

Map Title:
ANNEXURE-2: PROPOSED TRANSMISSION SYSTEM SCHEMATIC MAP- YEAR 2057

Client:
**LATUR MUNICIPAL CORPORATION**
Latur 413 512 (MH) INDIA

Consultant:
**LifeFirst**
Concepts & Technologies Pvt. Ltd.
1st Floor, Pawar Baug, B T Kawade Road, Ghorpadi, Pune 411 001 (MH) INDIA

Date: MARCH, 2023Sheet 01 of 01